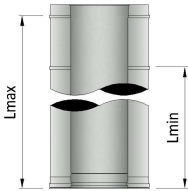
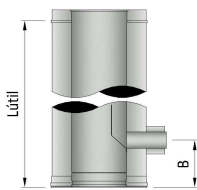

ELT1 MÓDULO RECTO 1 m
STRAIGHT PIPE 1 m

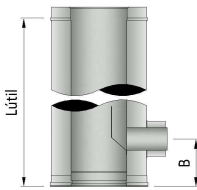
Øint	125	150	175	200	250
Øext	225	250	300	350	450
L útil	950	950	950	950	950
A	38	38	38	38	38


ELEL MÓDULO EXTENSIBLE 0,80 A 1,30 m
ADJUSTABLE PIPE 0,80 TO 1,30 m

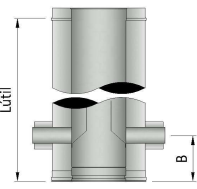
Øint	125	150	175	200	250
Øext	225	250	300	350	450
L min	800	800	800	800	800
L max	1300	1300	1300	1300	1300


ELTG TE 90° 1 m SALIDA Ø60/100
TEE 90° 1 m CONNECTION Ø60/100

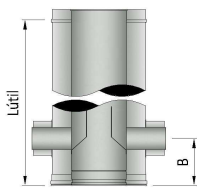
Øint	125	150	175	200	250
Øext	225	250	300	350	450
L útil	950	950	950	950	950
B	170	170	170	170	170


ELTG8 TE 90° 1 m SALIDA Ø80/125
TEE 90° 1 m CONNECTION Ø80/125

Øint	125	150	175	200	250
Øext	225	250	300	350	450
L útil	950	950	950	950	950
B	170	170	170	170	170


ELTM TE 90° 1 m SALIDA DOBLE Ø60/100
TEE 90° 1 m DOUBLE CONNECTION Ø60/100

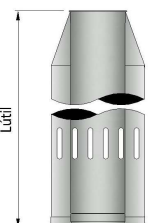
Øint	125	150	175	200	250
Øext	225	250	300	350	450
L útil	950	950	950	950	950
B	170	170	170	170	170


ELTK TE 90° 1 m SALIDA DOBLE Ø80/125
TEE 90° 1 m DOUBLE CONNECTION Ø80/125

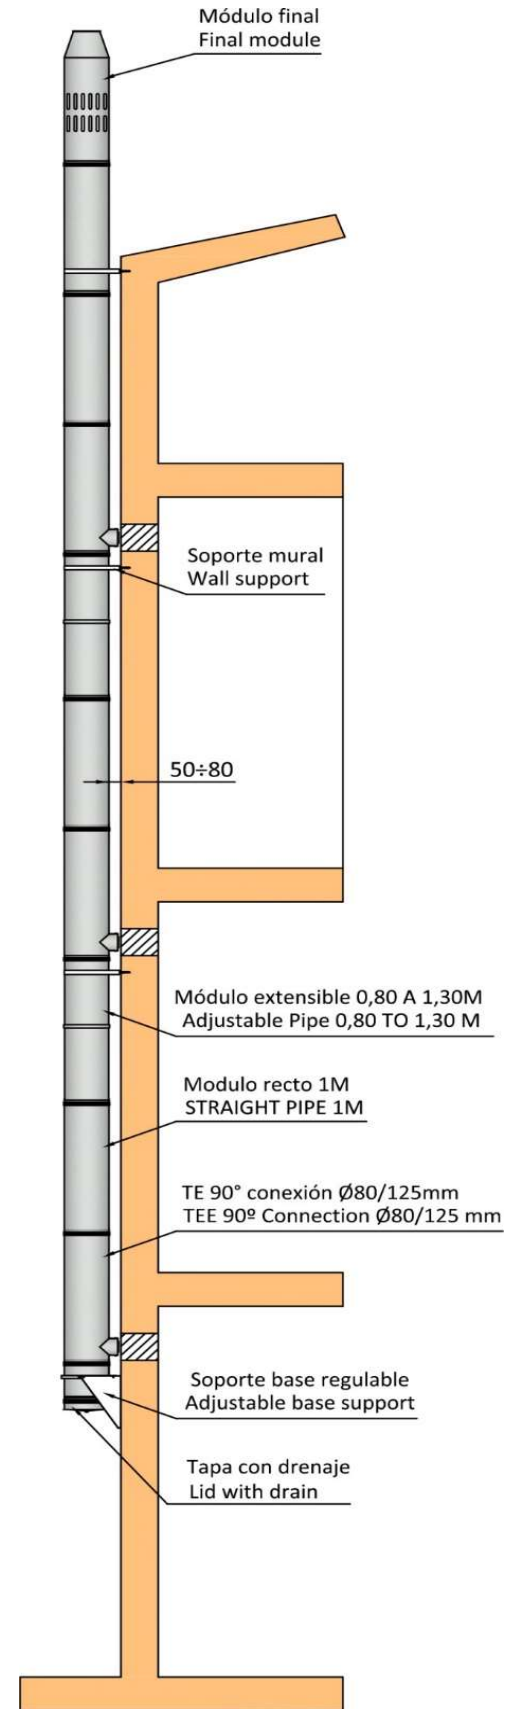
Øint	125	150	175	200	250
Øext	225	250	300	350	450
L útil	950	950	950	950	950
B	170	170	170	170	170


ELTD TAPA CON DRENAJE
LID WITH DRAIN

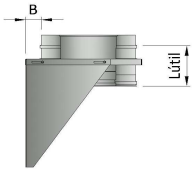
Øint	125	150	175	200	250
Øext	225	250	300	350	450
B	42	42	42	42	42


ELFC MÓDULO FINAL 1 m
FINAL PIPE 1 m

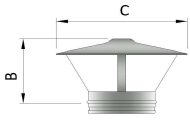
Øint	125	150	175	200	250
Øext	225	250	300	350	450
L útil	990	990	990	990	990



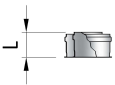
Ejemplo de montaje para 3 calderas


ELSB **SOPORTE BASE**
BASE SUPPORT

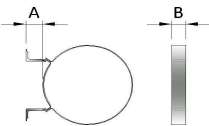
\varnothing_{int}	125	150	175	200	250
\varnothing_{ext}	225	250	300	350	450
L útil	143	143	143	143	143
B	50÷80	50÷80	50÷80	50÷80	50÷80


BICP **CAPERUZA**
CAP

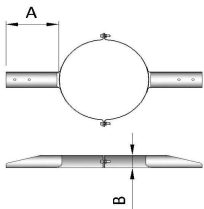
\varnothing_{int}	125	150	175	200	250
B	160	180	200	222	280
C	250	300	350	400	500


ACTA **TAPA HEMBRA**
FEMALE LID

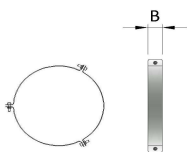
\varnothing_{int}	60	80	-	-	-
\varnothing_{ext}	100	125	-	-	-
B	65	65	-	-	-


HISA **SOPORTE MURAL REGULABLE 50 A 80 mm**
ADJUSTABLE WALL SUPPORT 50 TO 80 mm

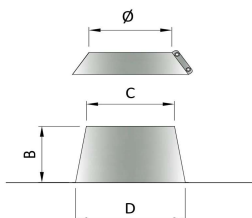
\varnothing_{ext}	225	250	300	350	450
Amin	50	50	50	50	50
Amax	80	80	80	80	80
B	40	40	40	40	40


HISF **SOPORTE FORJADO**
JOIST SUPPORT

\varnothing_{ext}	225	250	300	350	450
A	150	150	150	150	150
B	40	40	40	40	40


HIAV **ABRAZADERA DE VIENTOS**
ANTI-WIND LOCKING BAND

\varnothing_{ext}	225	250	300	350	450
B	40	40	40	40	40


HICU **CUBREAGUAS ALUMINIO 0-35° + COLLARÍN ANTILLUVIA**
ALUMINIUM FLASHING 0-35° + STORM COLLAR

\varnothing_{ext}	225	250	300	350	450
B	190	200	220	250	290
C	250	275	325	375	475
D	349	376	431	503	620